

 
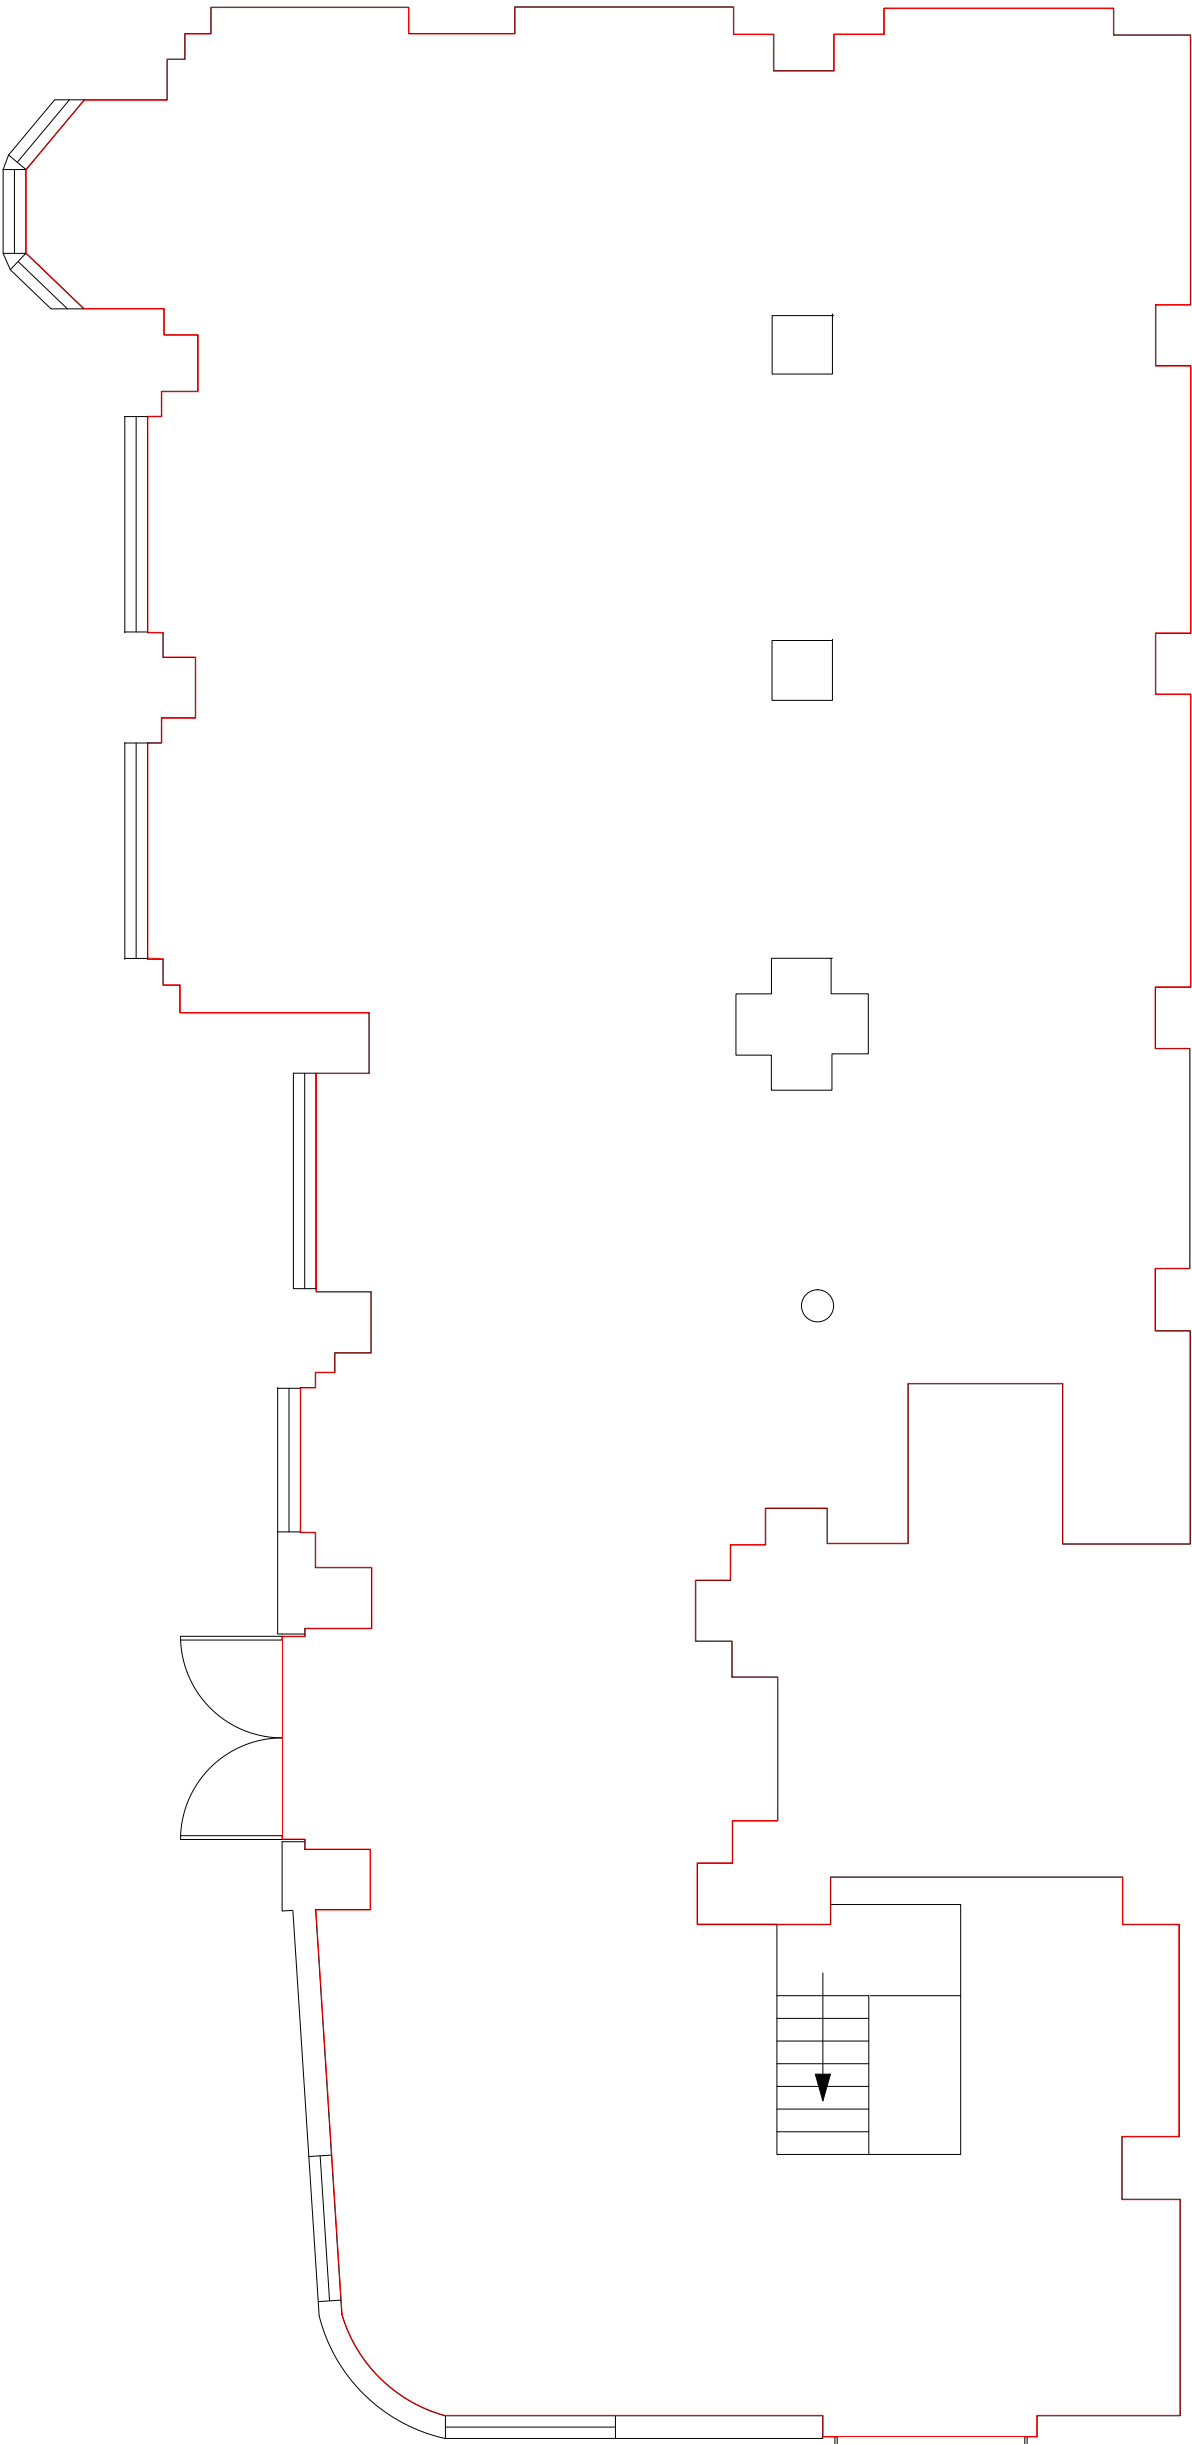


Ground Floor

 

Entrance from Unity Street

Lower Ground Floor

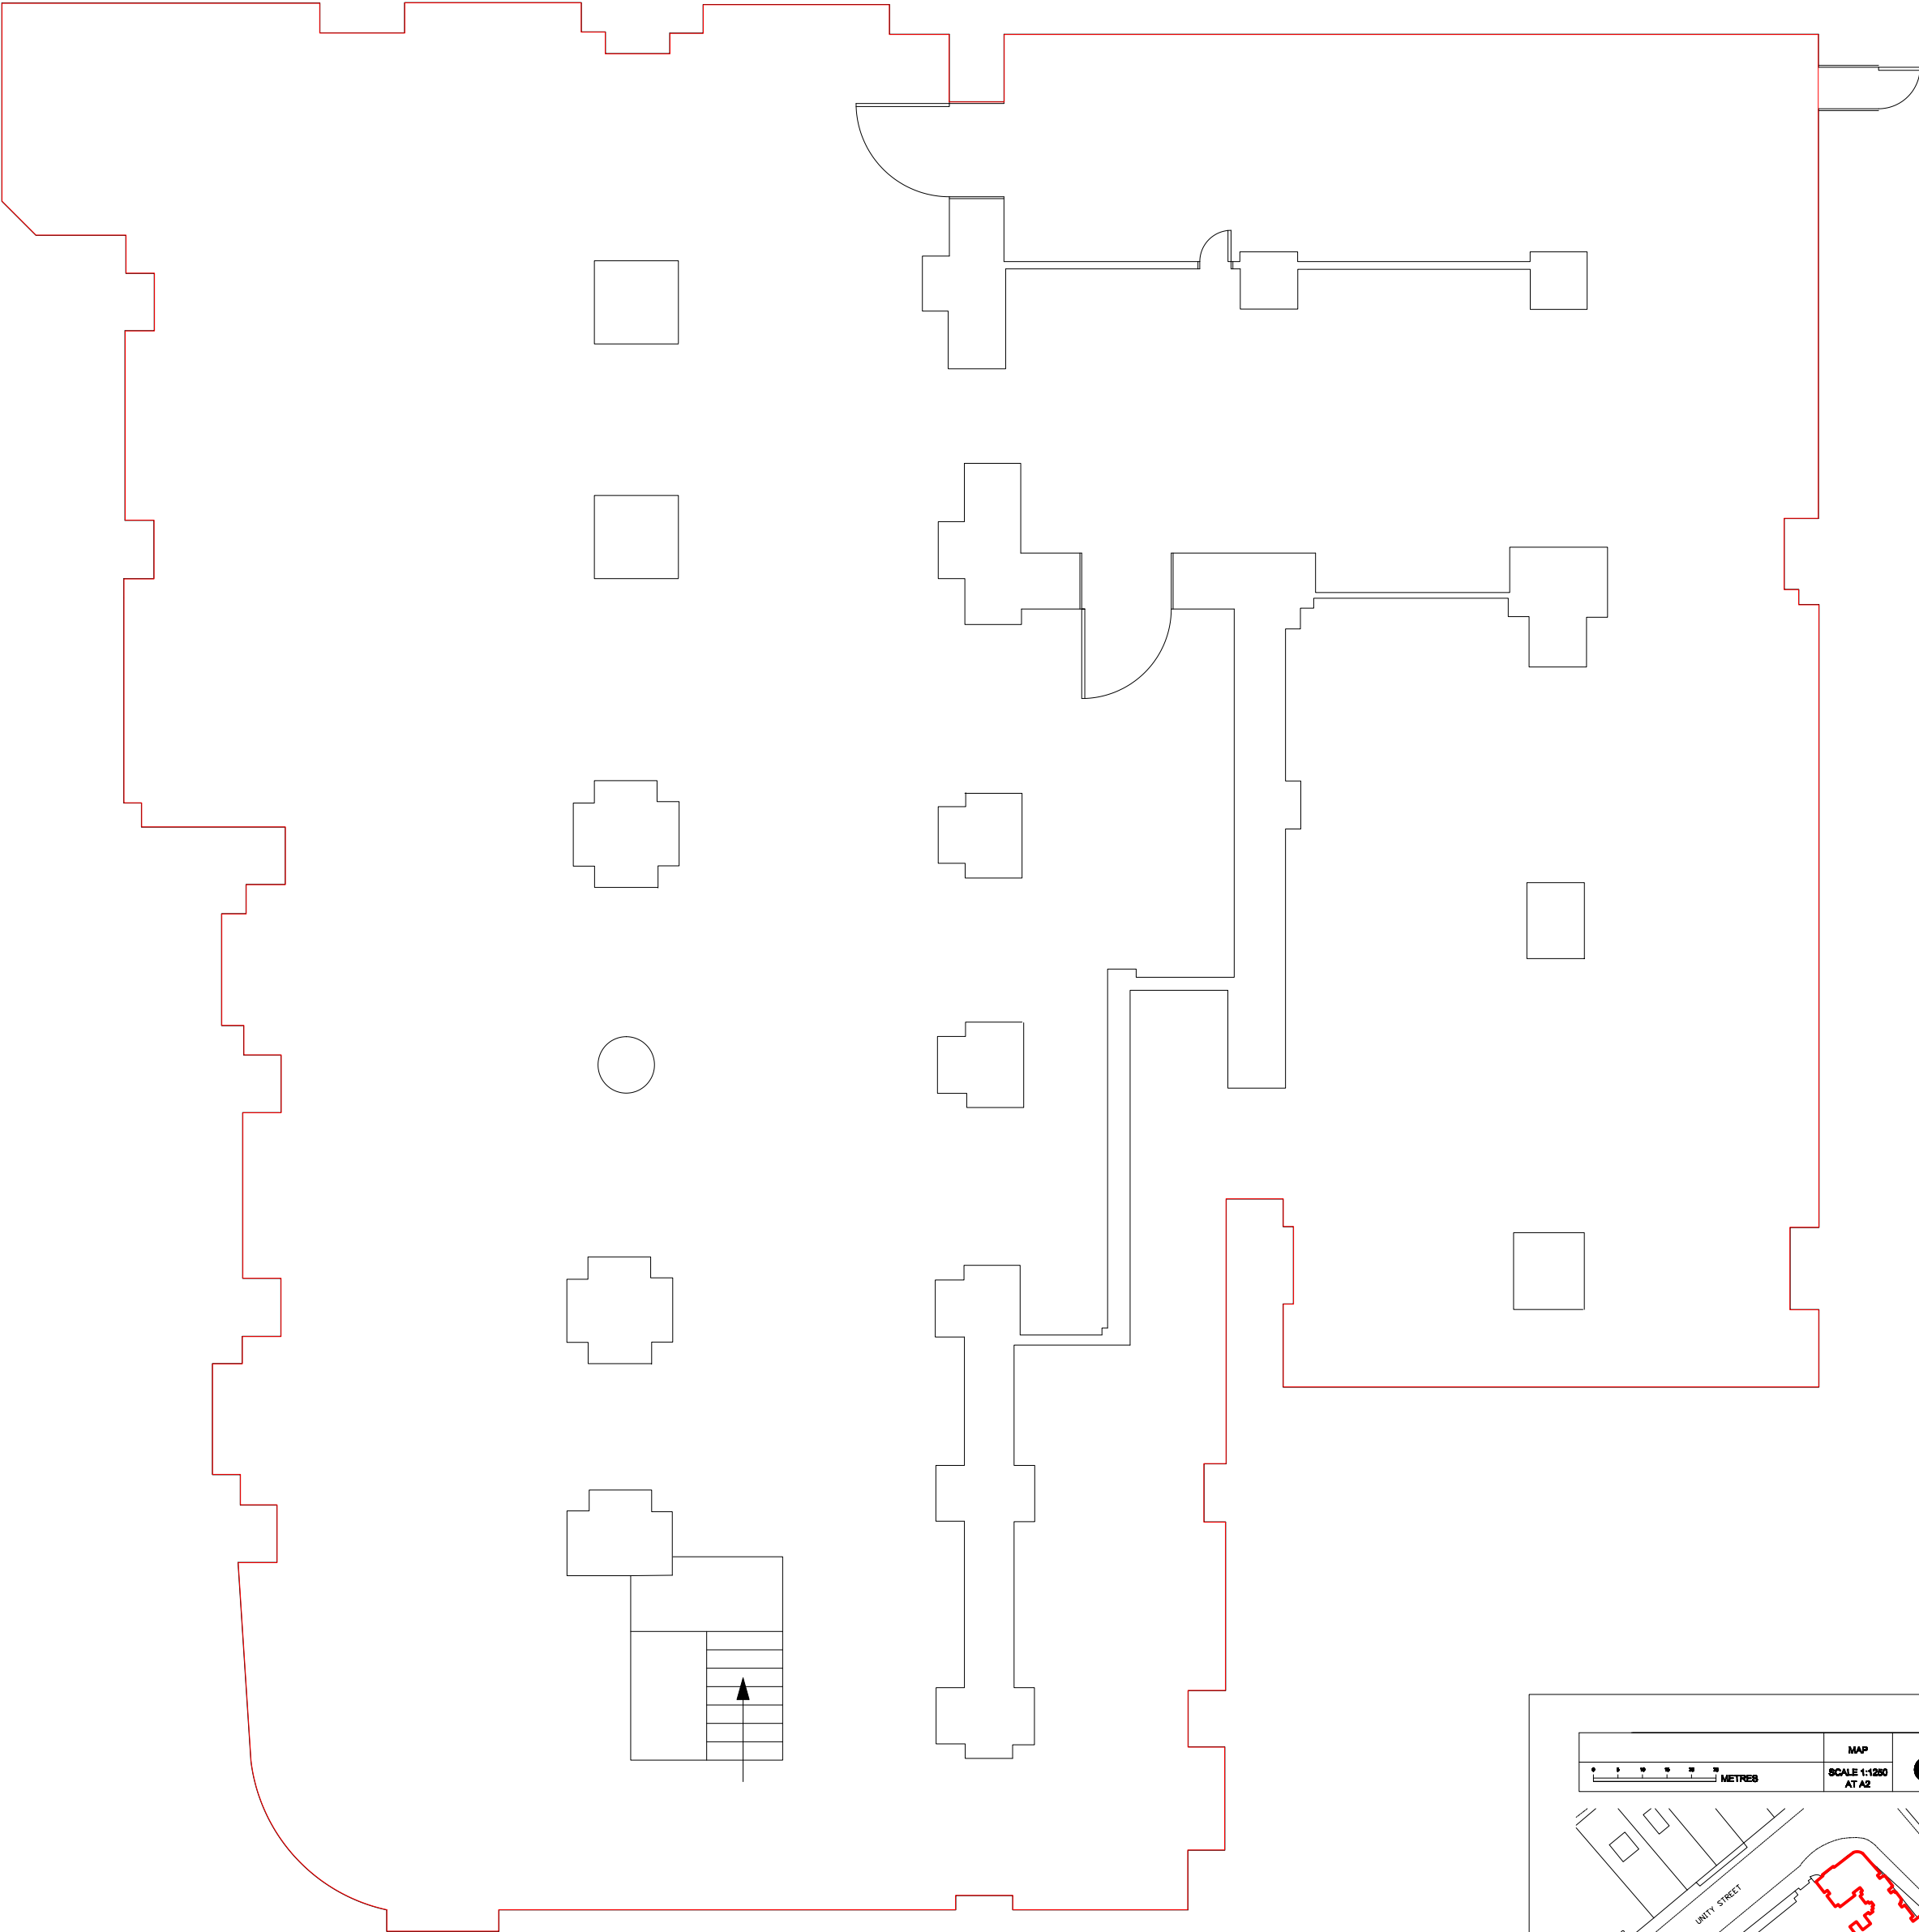

Unity Street, Bristol BS1 5HH		FLOOR PLAN	
TOTAL INTERNAL FLOOR AREA : 1090.37 SQ METERS			
<div><div></div><div>012345</div><div>SCALE (METRES)</div></div>		SCALE 1:100 AT A2	

